


Ground Floor Plan





First Floor Plan

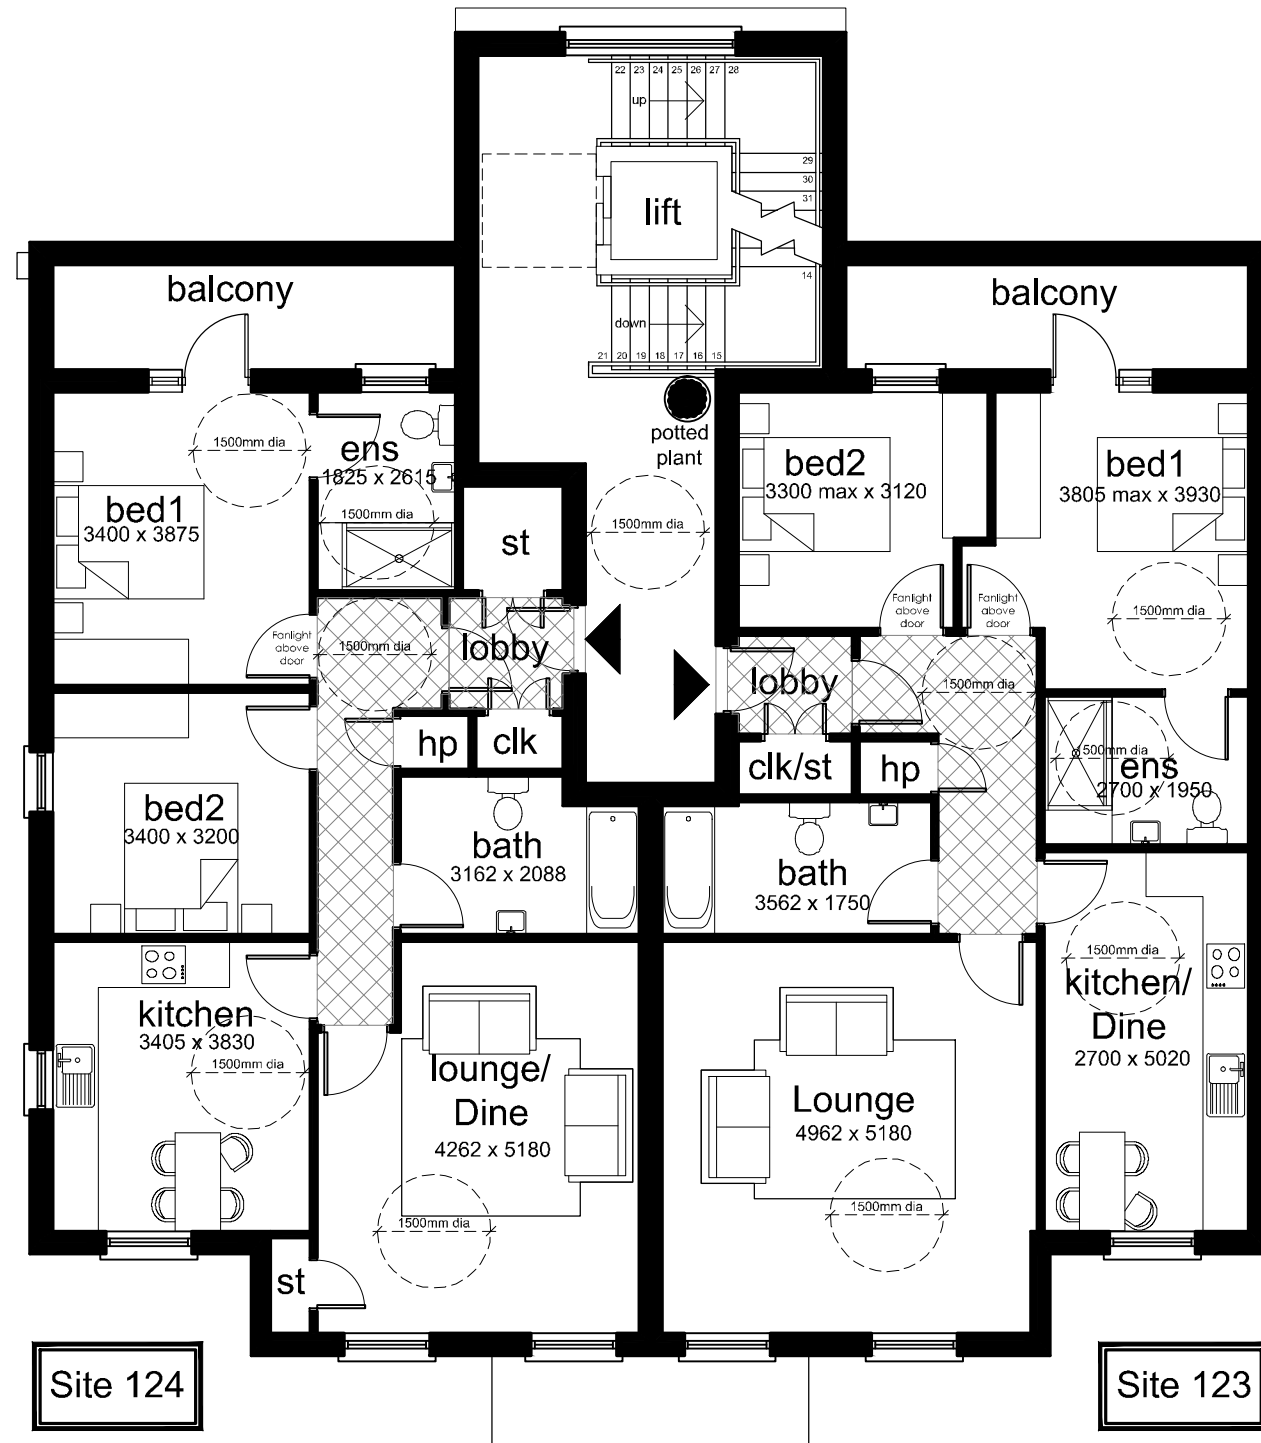


Pied A Terre - Site's 121-125
BALLANTINE GARDEN VILLAGE
 HILLHALL ROAD, LISBURN
 Date: January 2012 | Scale 1:100 | Drawn by: LS

Total Area:	Site 121	964 ft ² approx
	Site 122	996 ft ² approx
	Site 123	937 ft ² approx
	Site 124	918 ft ² approx
	Site 125	1794 ft ² approx
		(Gross Internal Area)

Alan Patterson Design



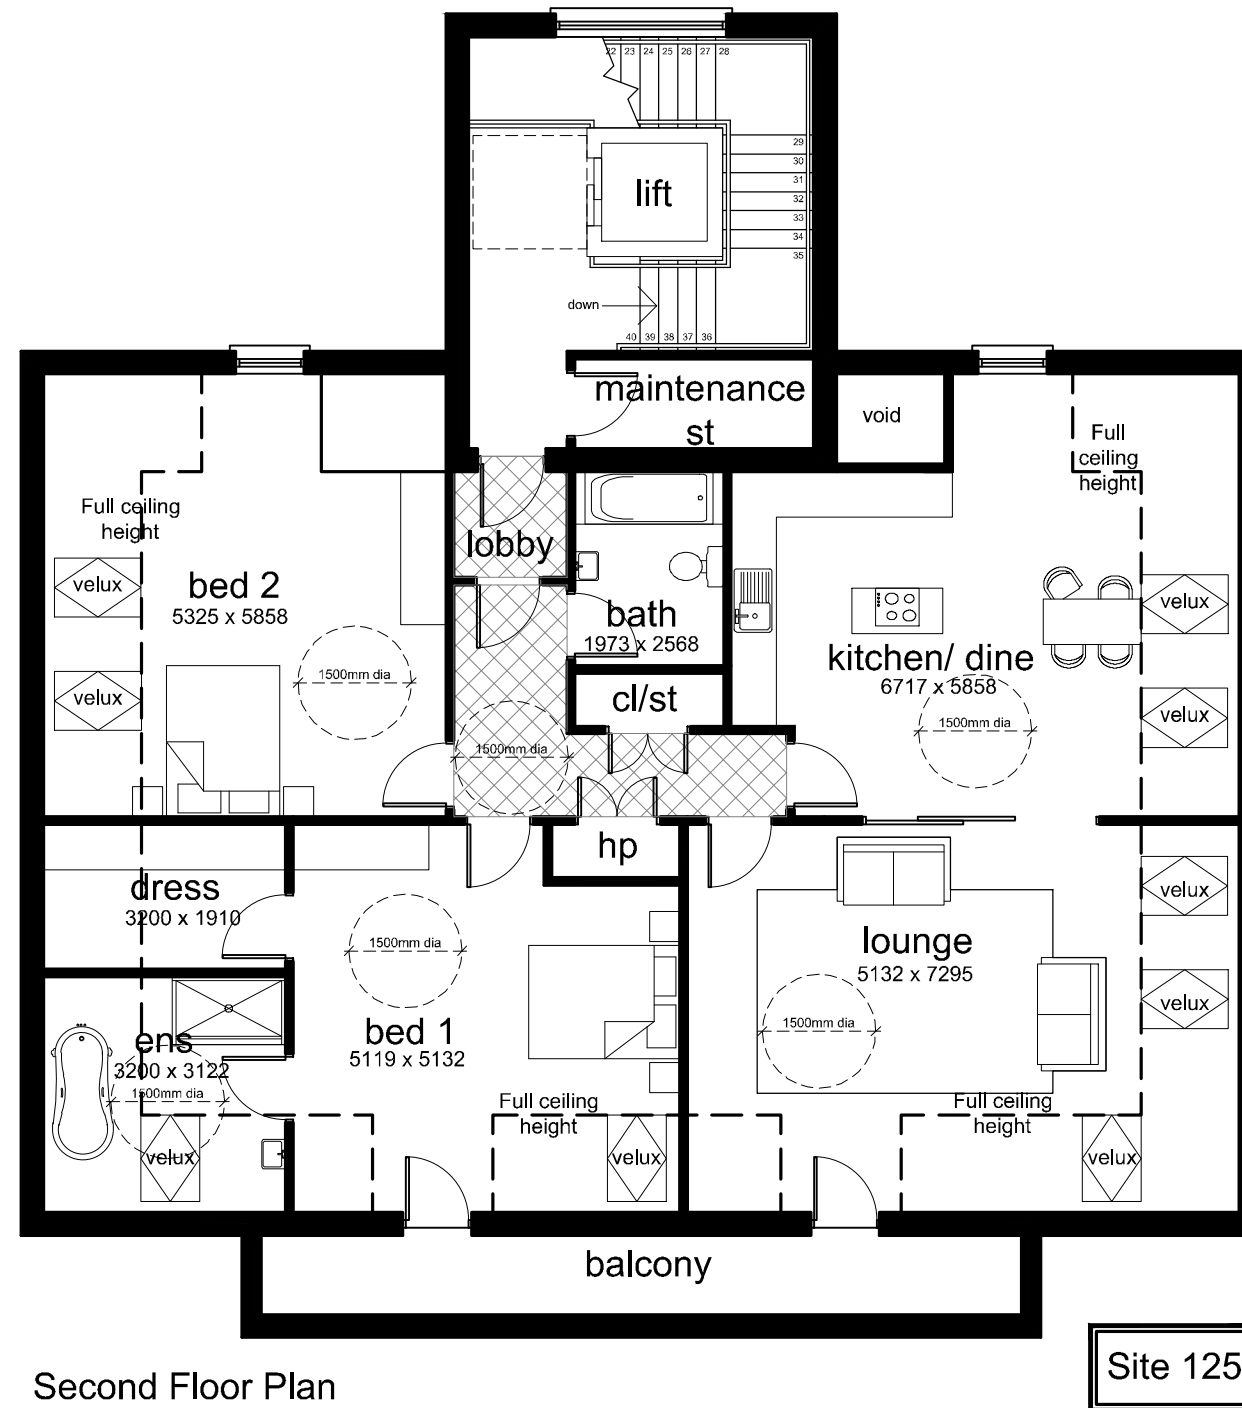

Second Floor Plan

Site 125





Front elevation



Side elevation





Rear elevation



Side elevation



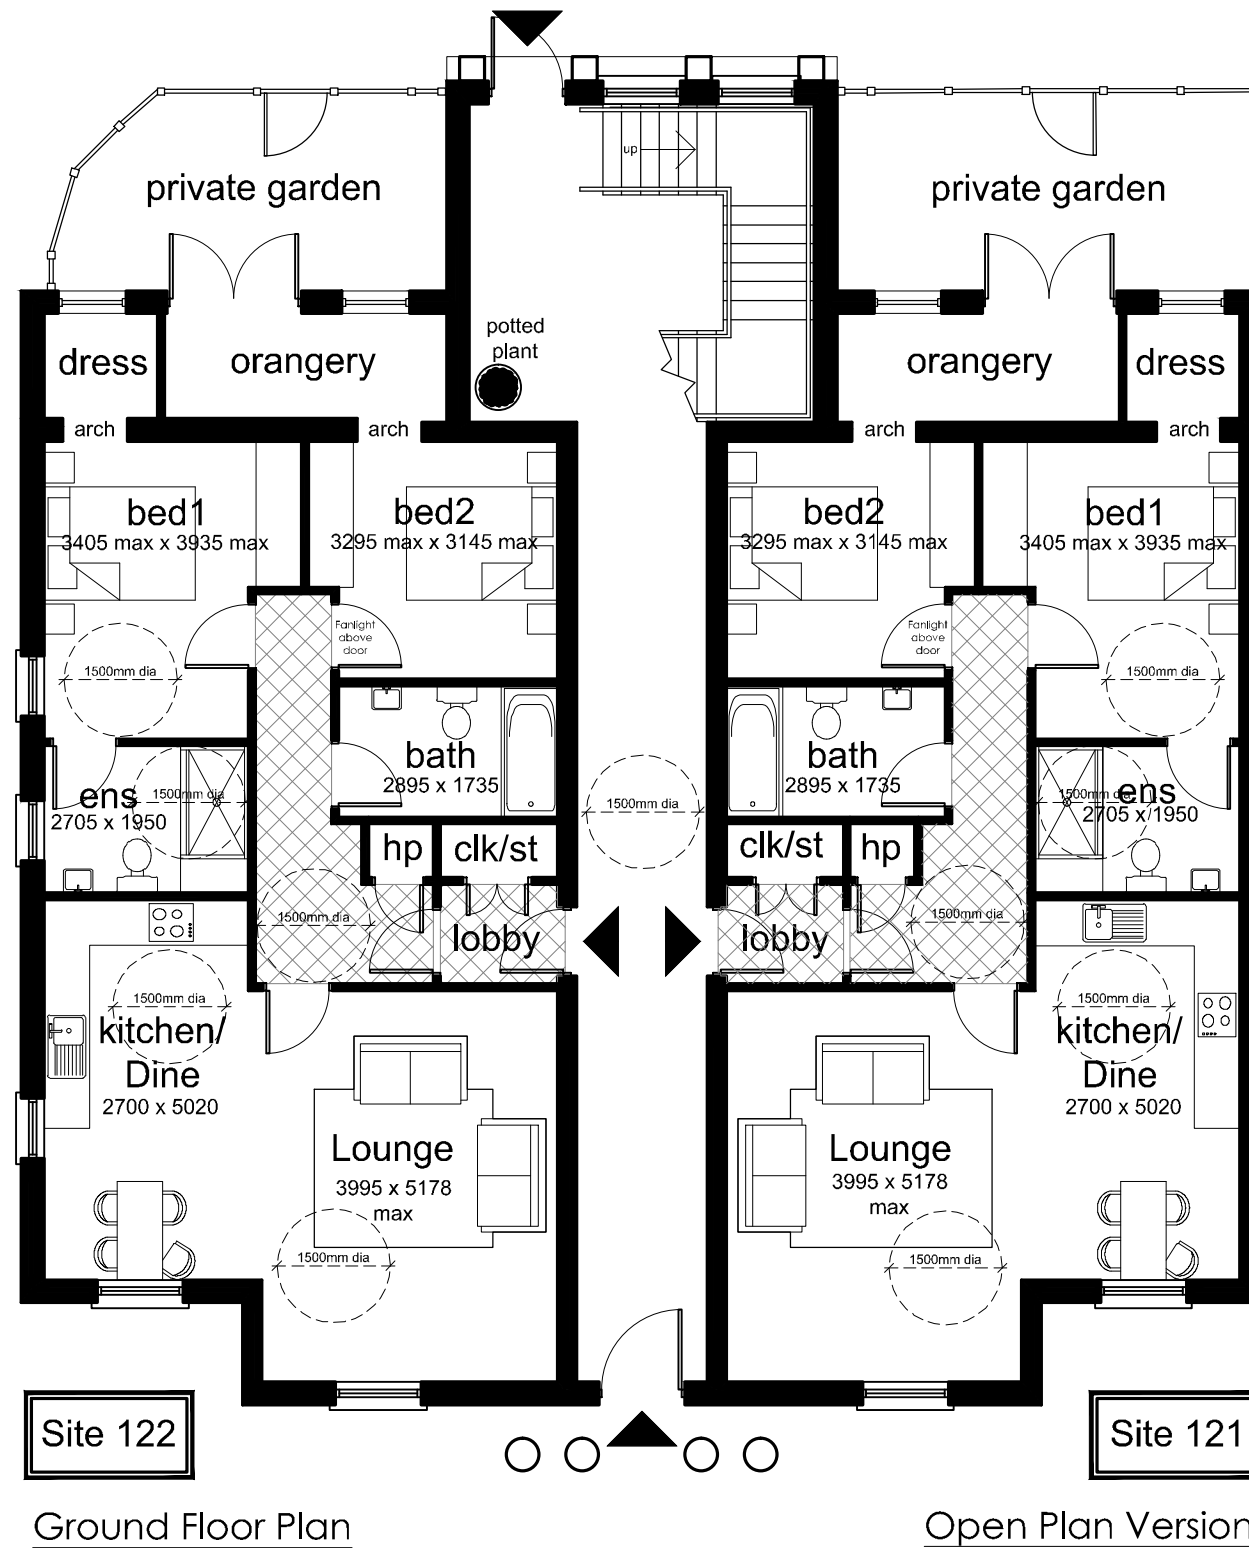

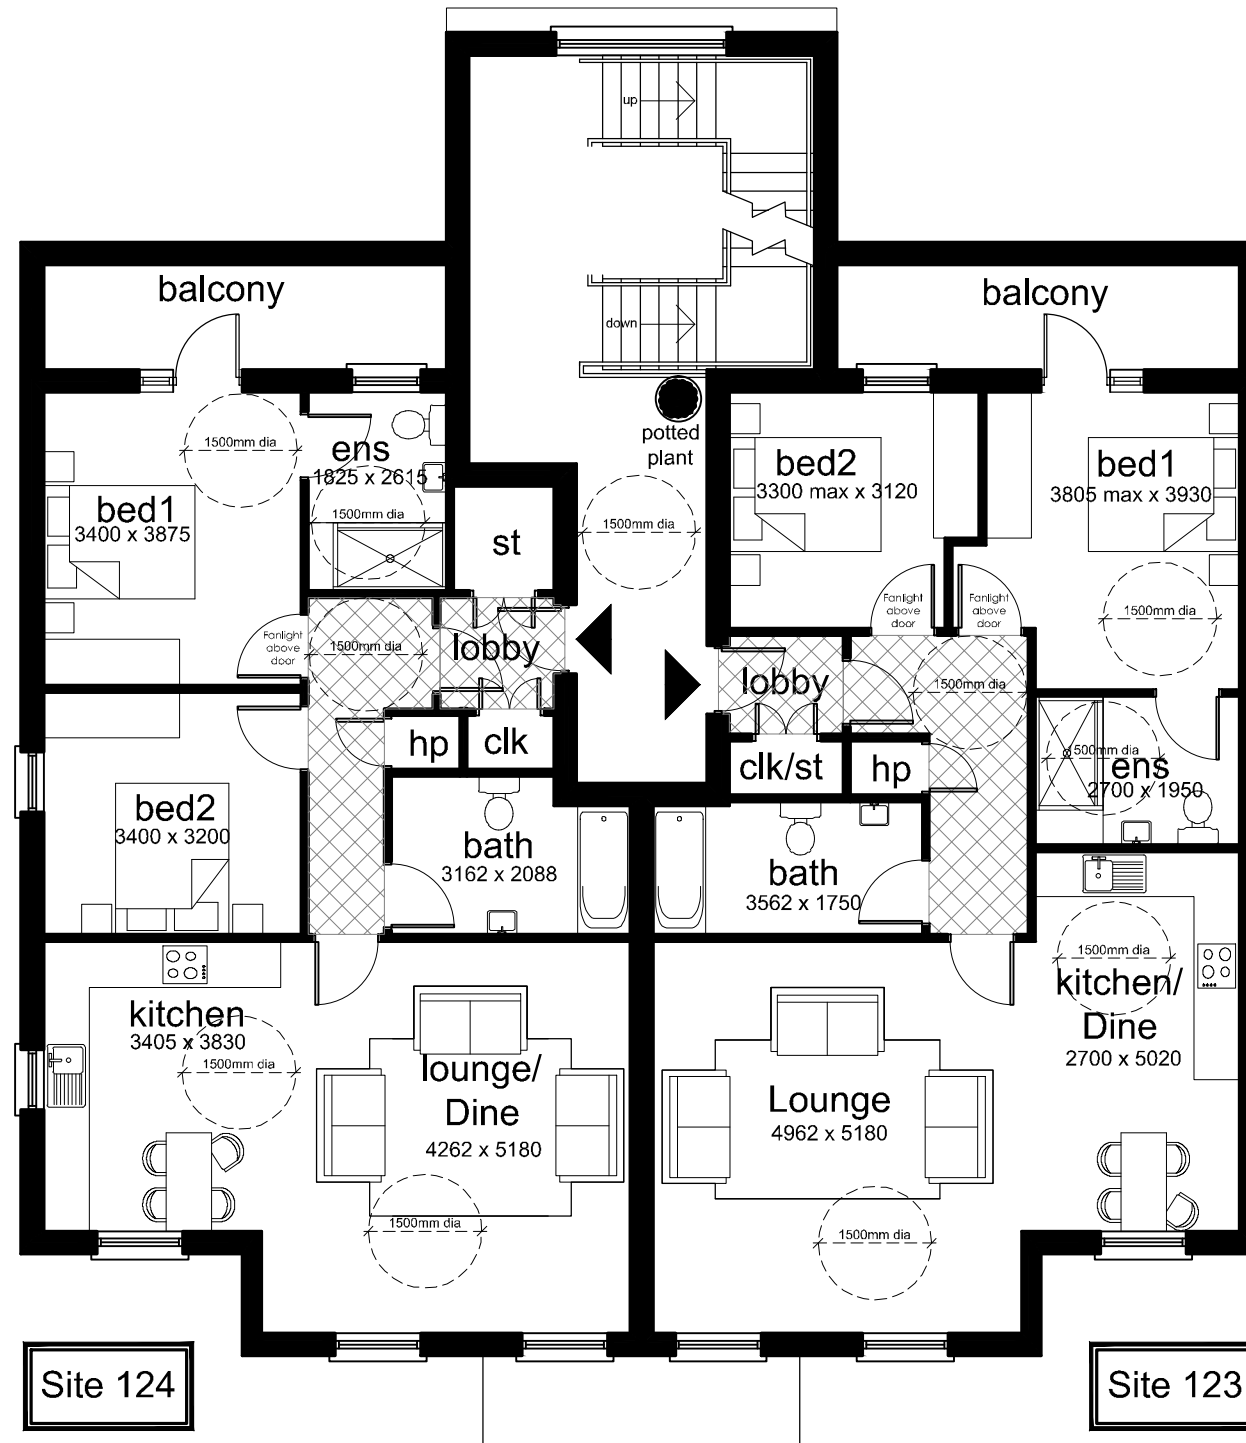

First Floor Plan

Open Plan Version

